


Document Path: K:\200419-CDY\5_GISDRAWINGS\EXHIBITS\Alternatives\04_IDA_Alternative_EastSideOption2_RentalCarParking.mxd

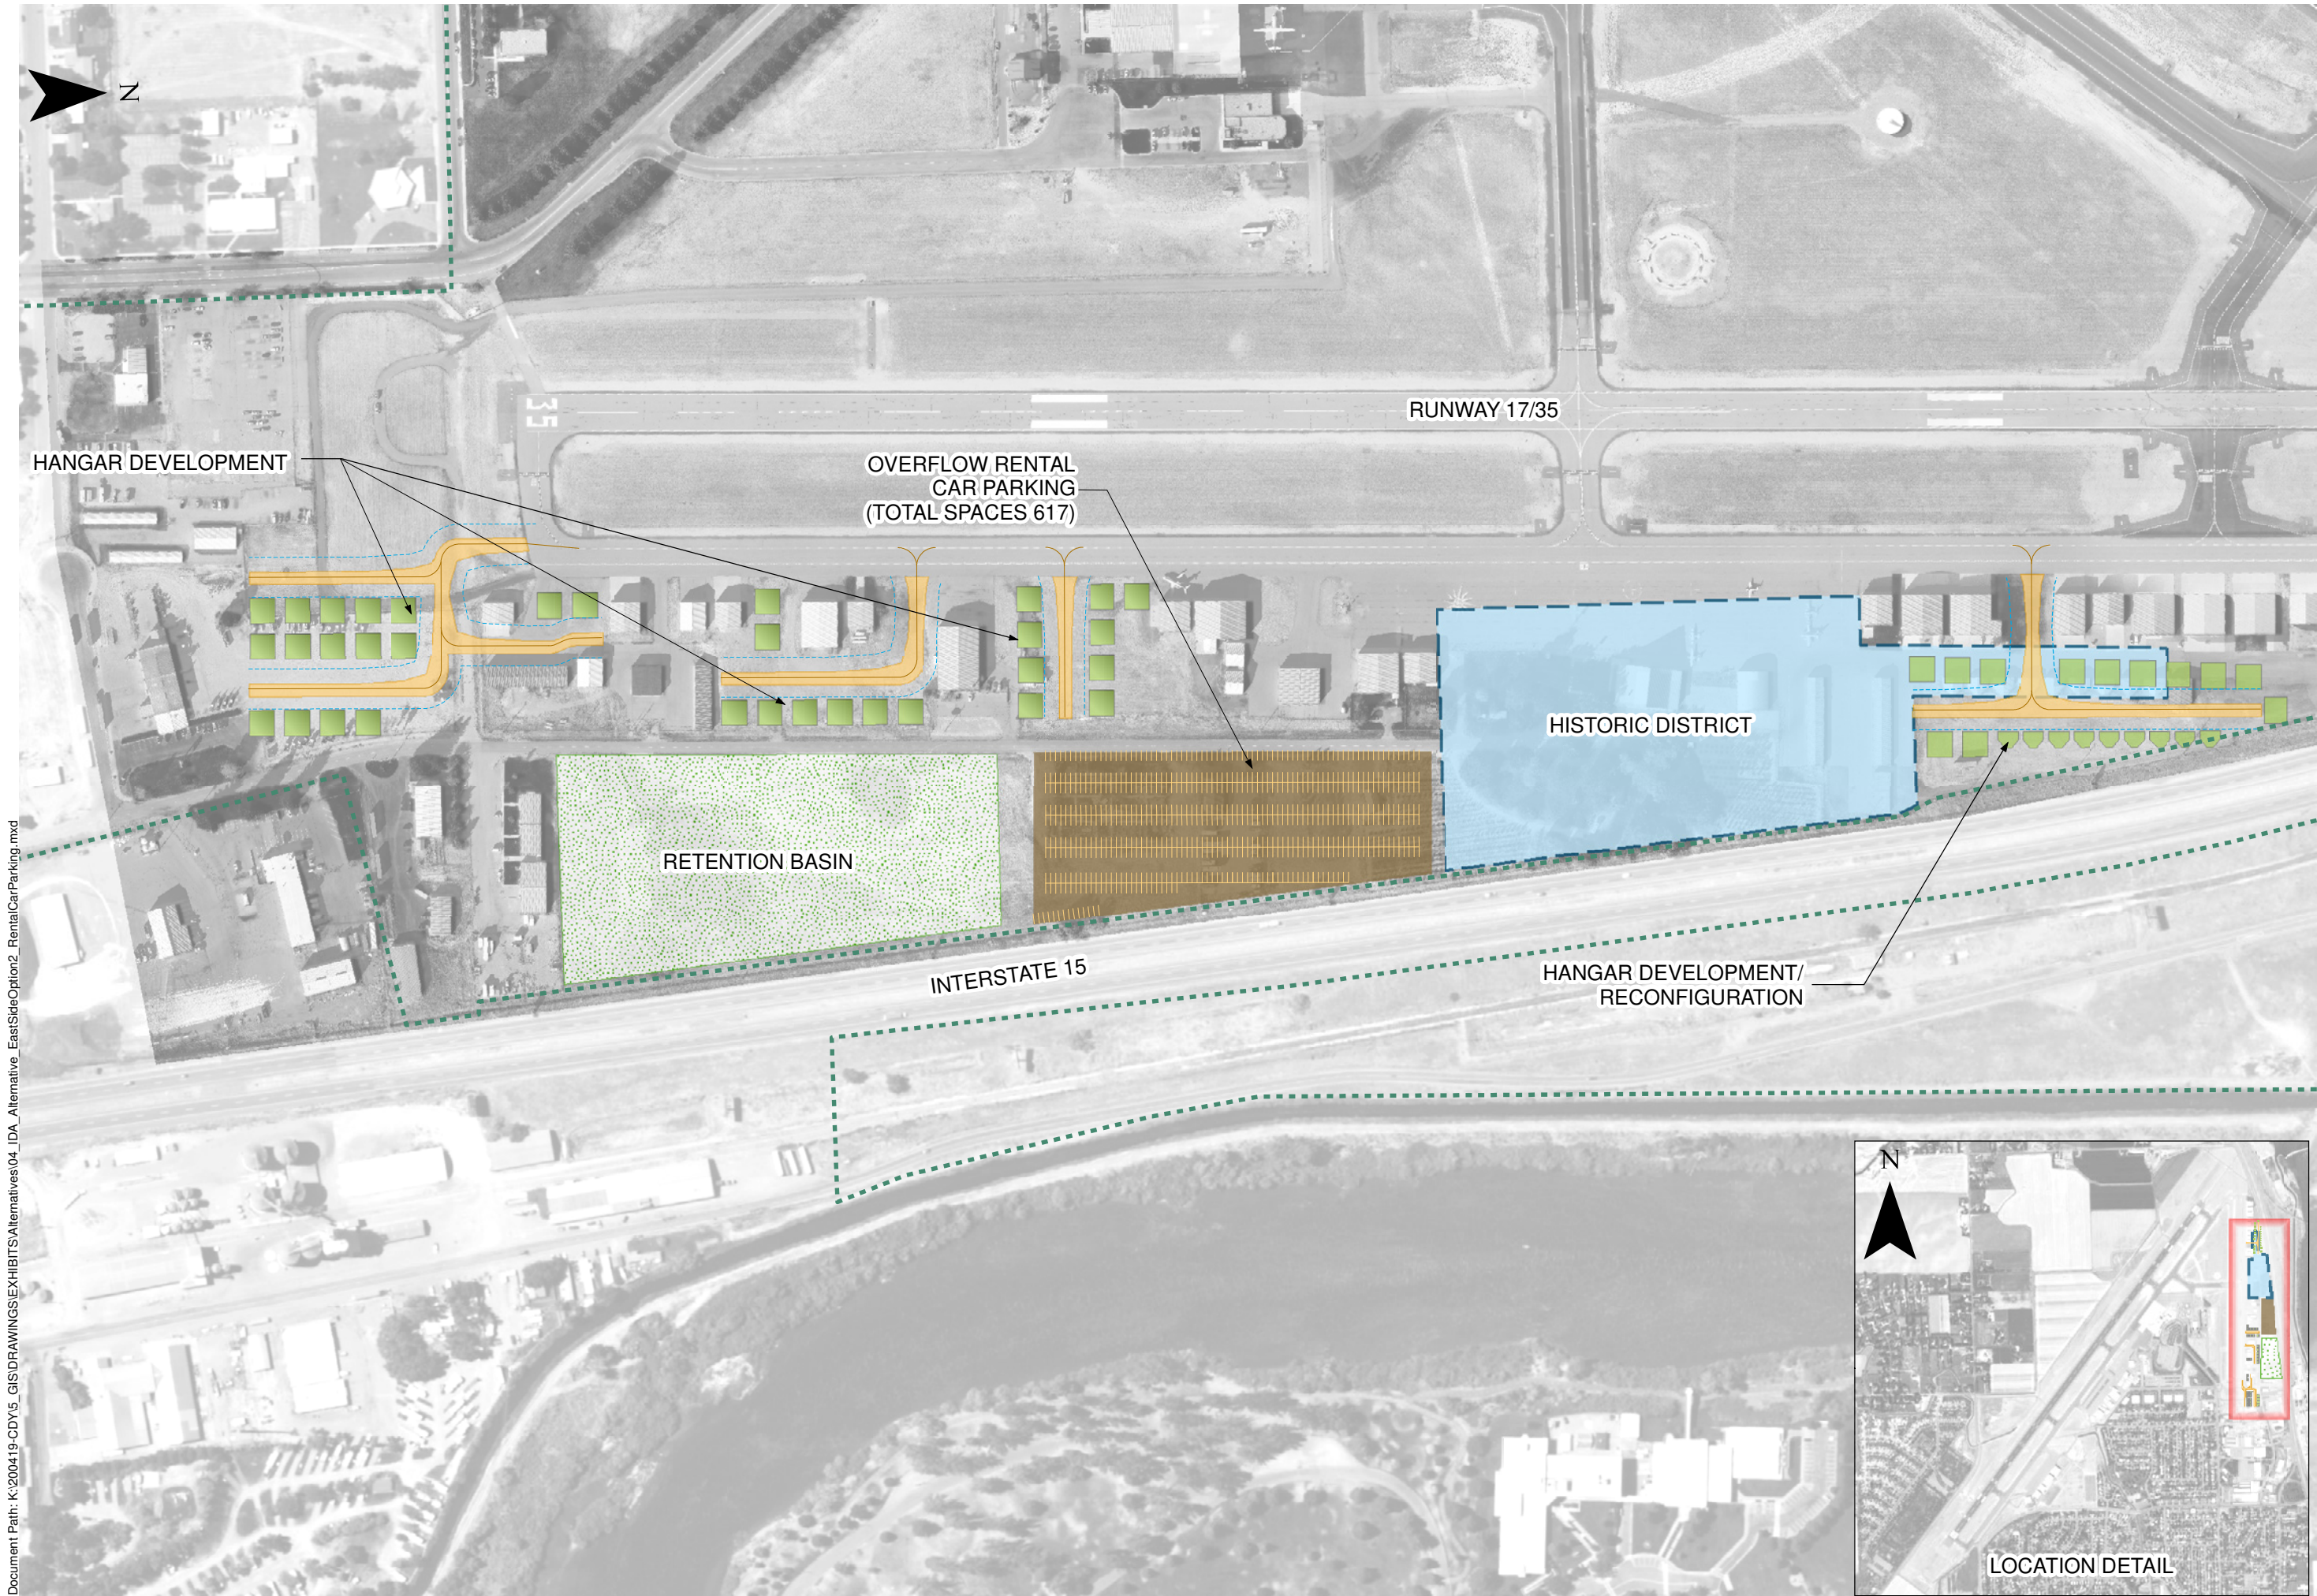

REVISIONS		DESIGNATION		DESIGN	
NO.	DESCRIPTION	DATE:	DESIGNED	DRAWN	CHECKED

**ARDURRA**

502 33RD STREET
CODY, WY 82414
PHONE: 307.587.3411

WWW.ARDURRA.COM

A.I.P. PROJECT # 3-16-0018-050-2021

EAST SIDE DEVELOPMENT
RUNWAY 17/35 OPEN
OR CLOSED

IDAHO FALLS REGIONAL AIRPORT

DATE: JULY 18, 2023

PROJECT # 200419

SHEET: **4**

4 OF 12